



Plan parter Cota 0.000, Sc 1:100
92.4 mp

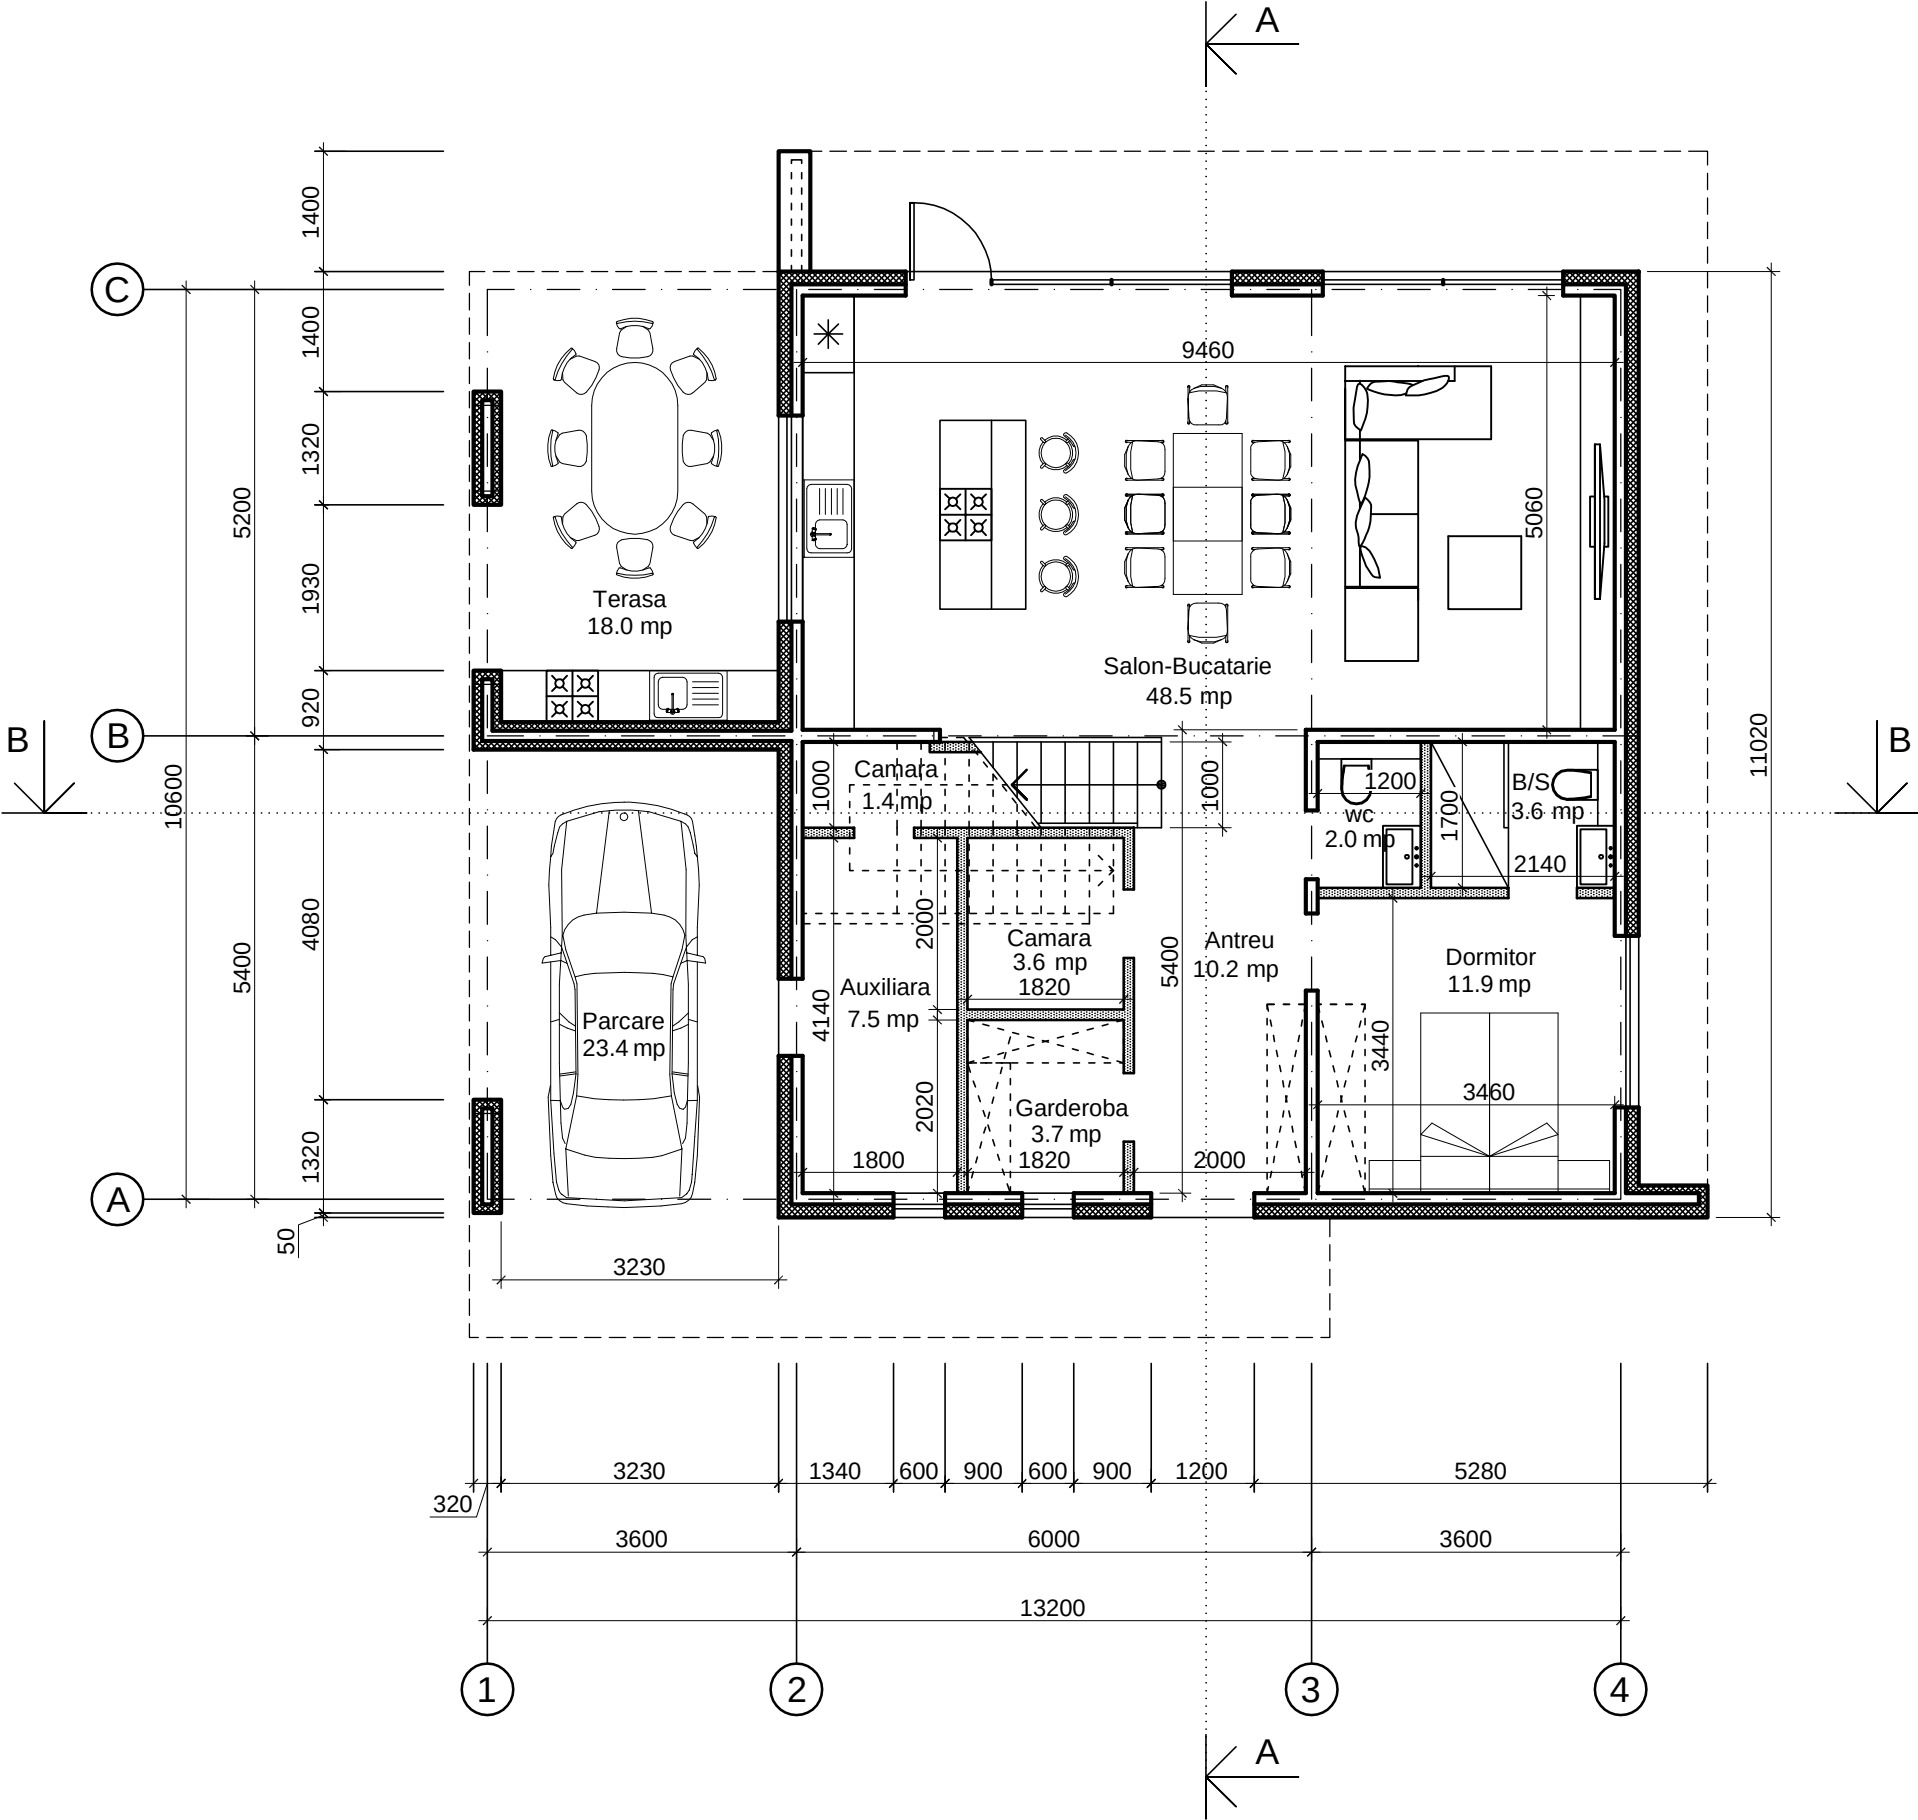


Plan etaj 1 Cota 3.600, Sc 1:100


99.0 mp

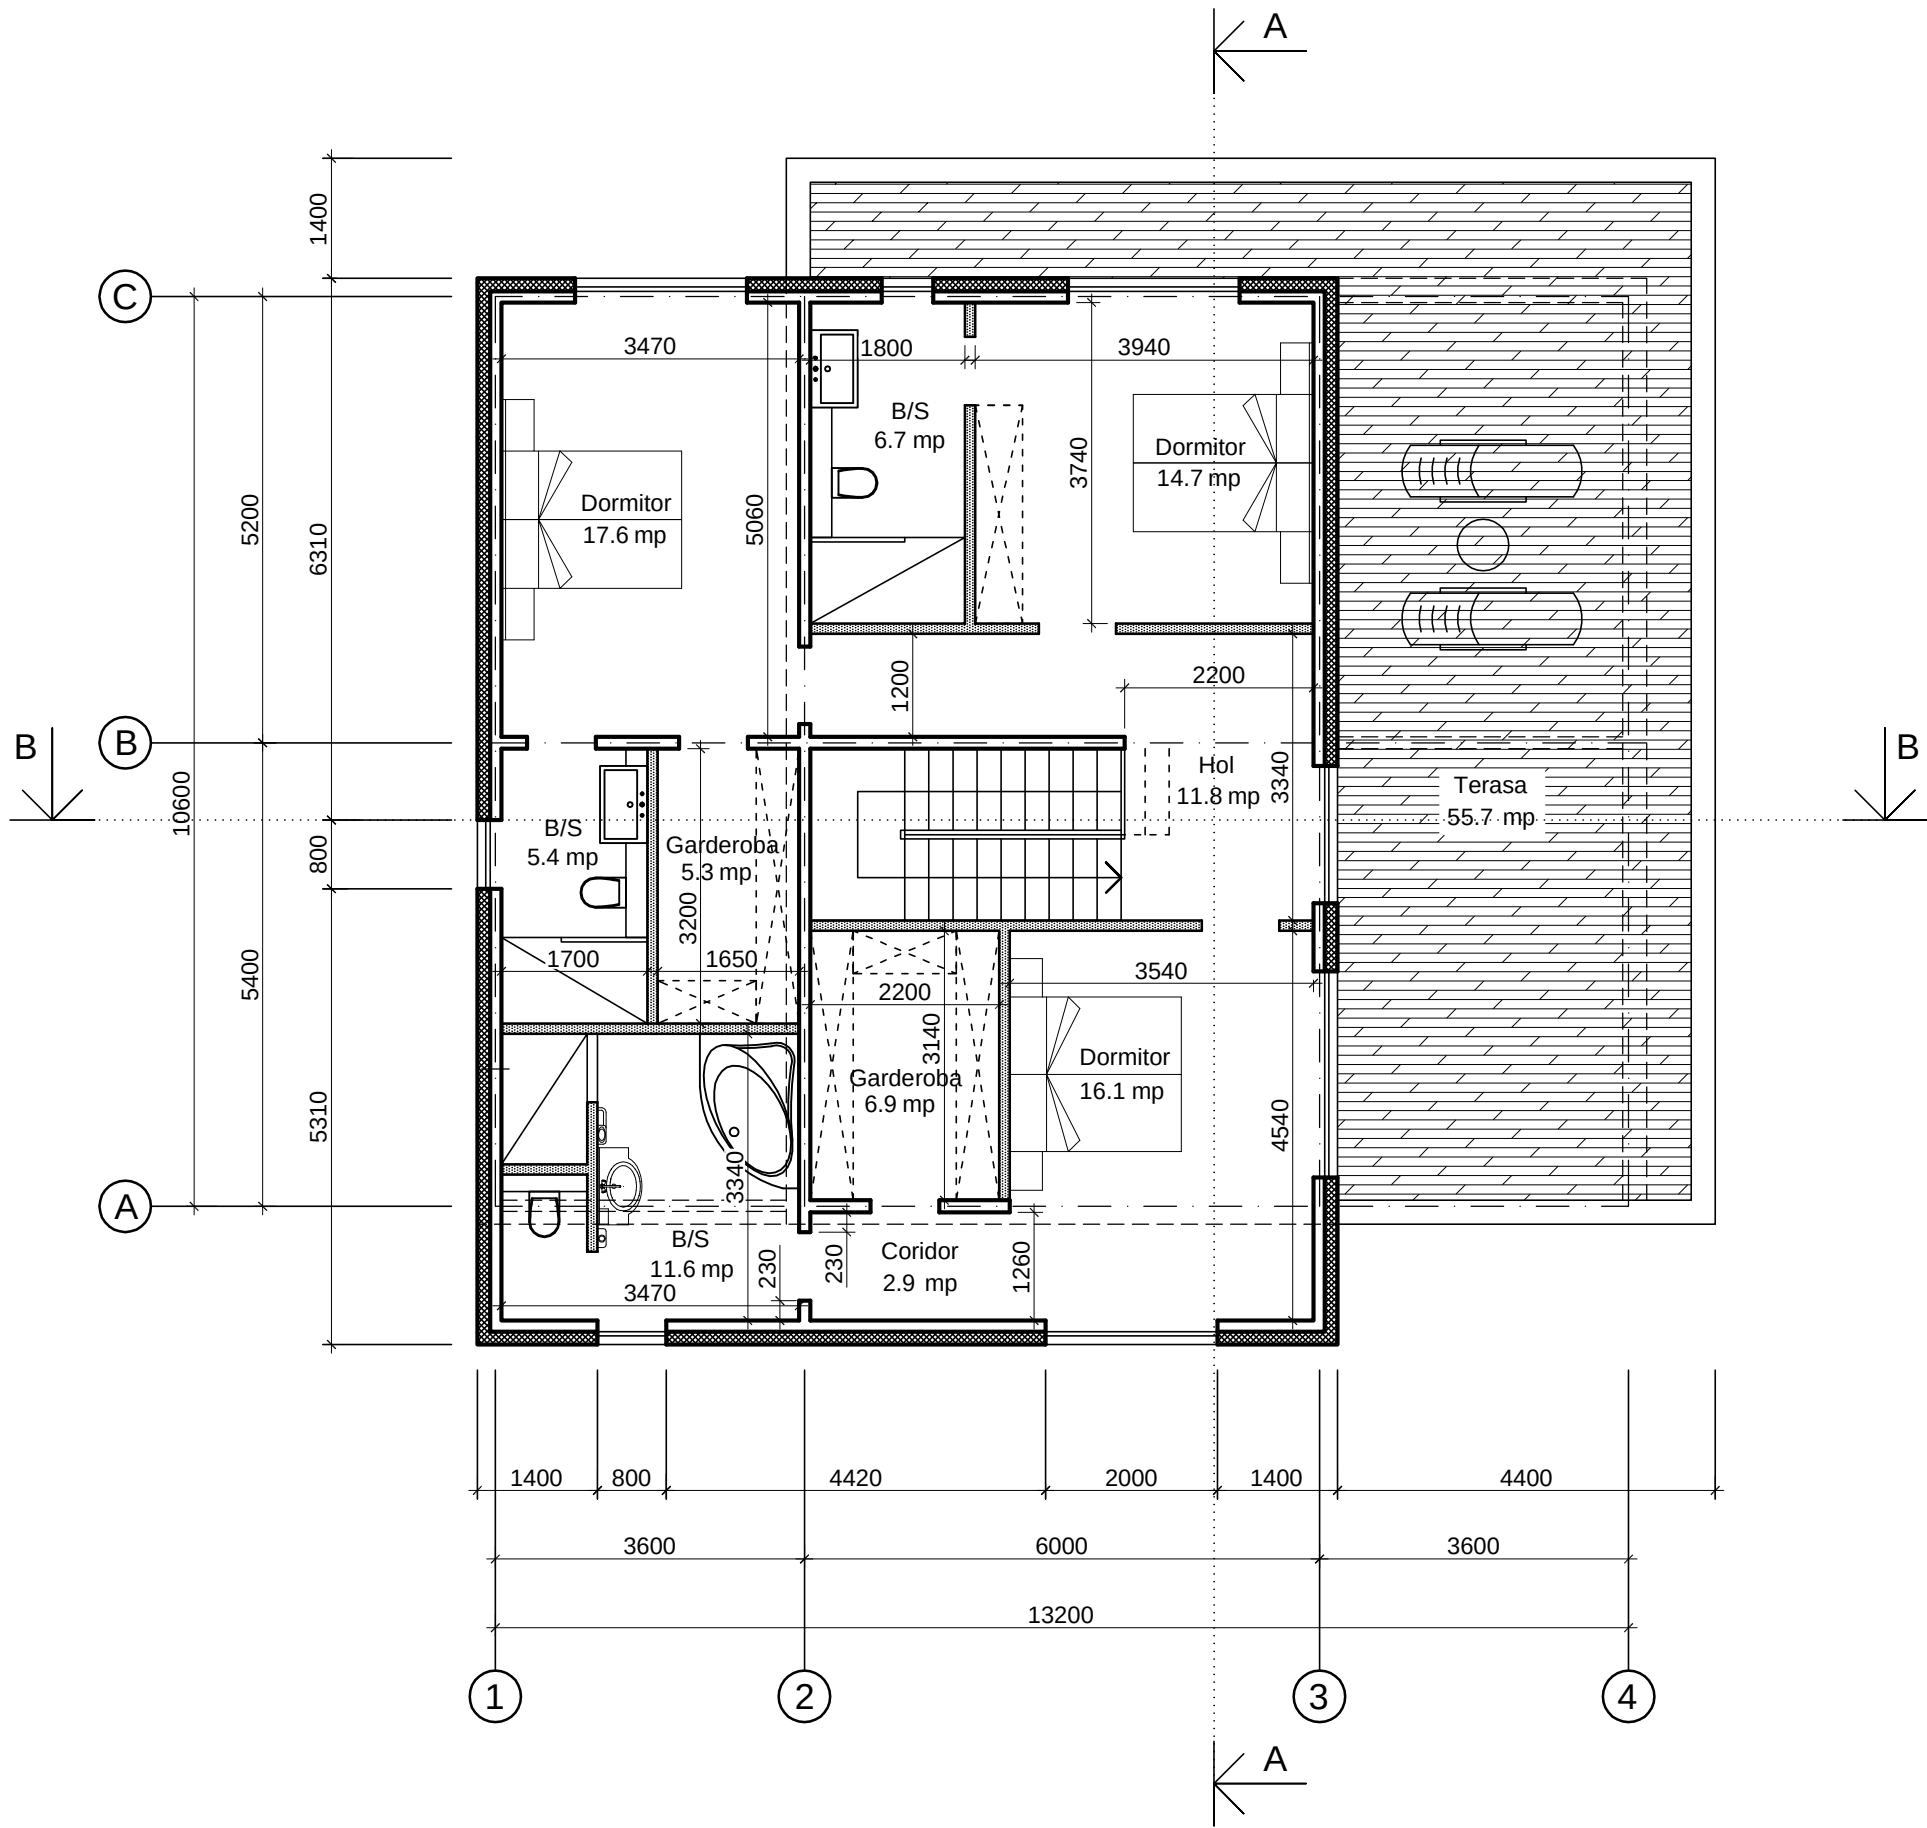


Fatada in axe 1-4, Sc 1:100

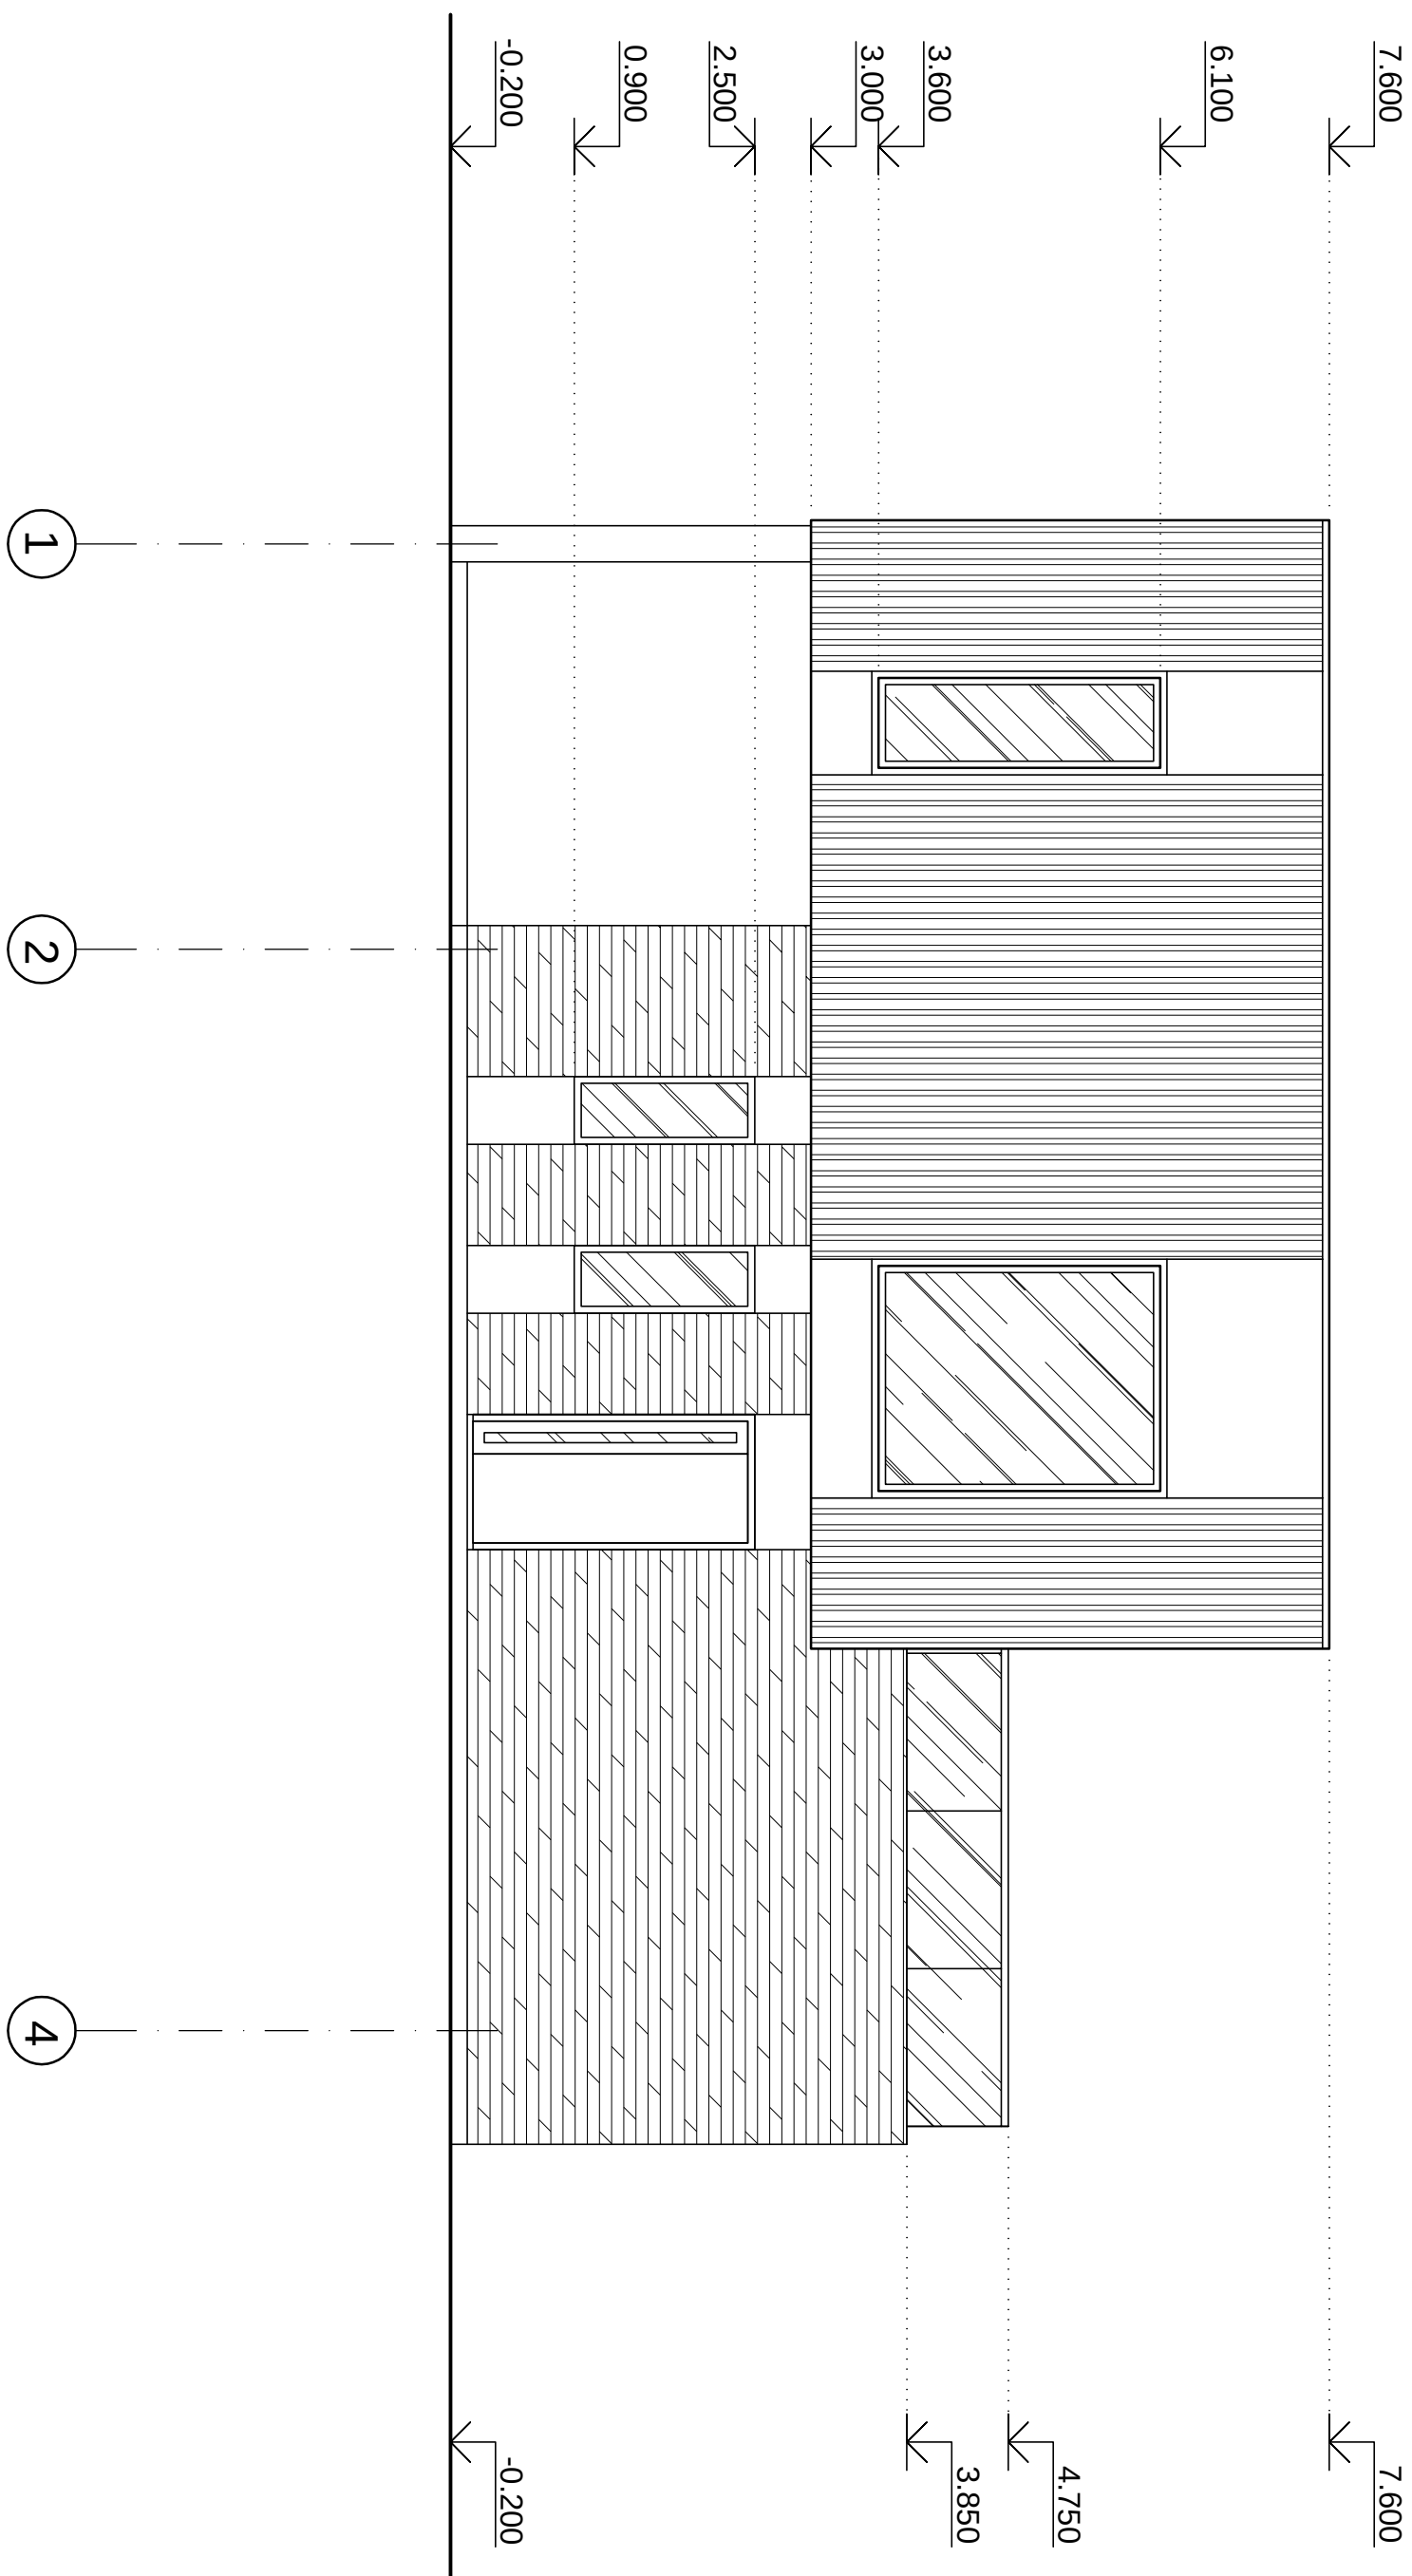


Fatada in axe 4-1, Sc 1:100

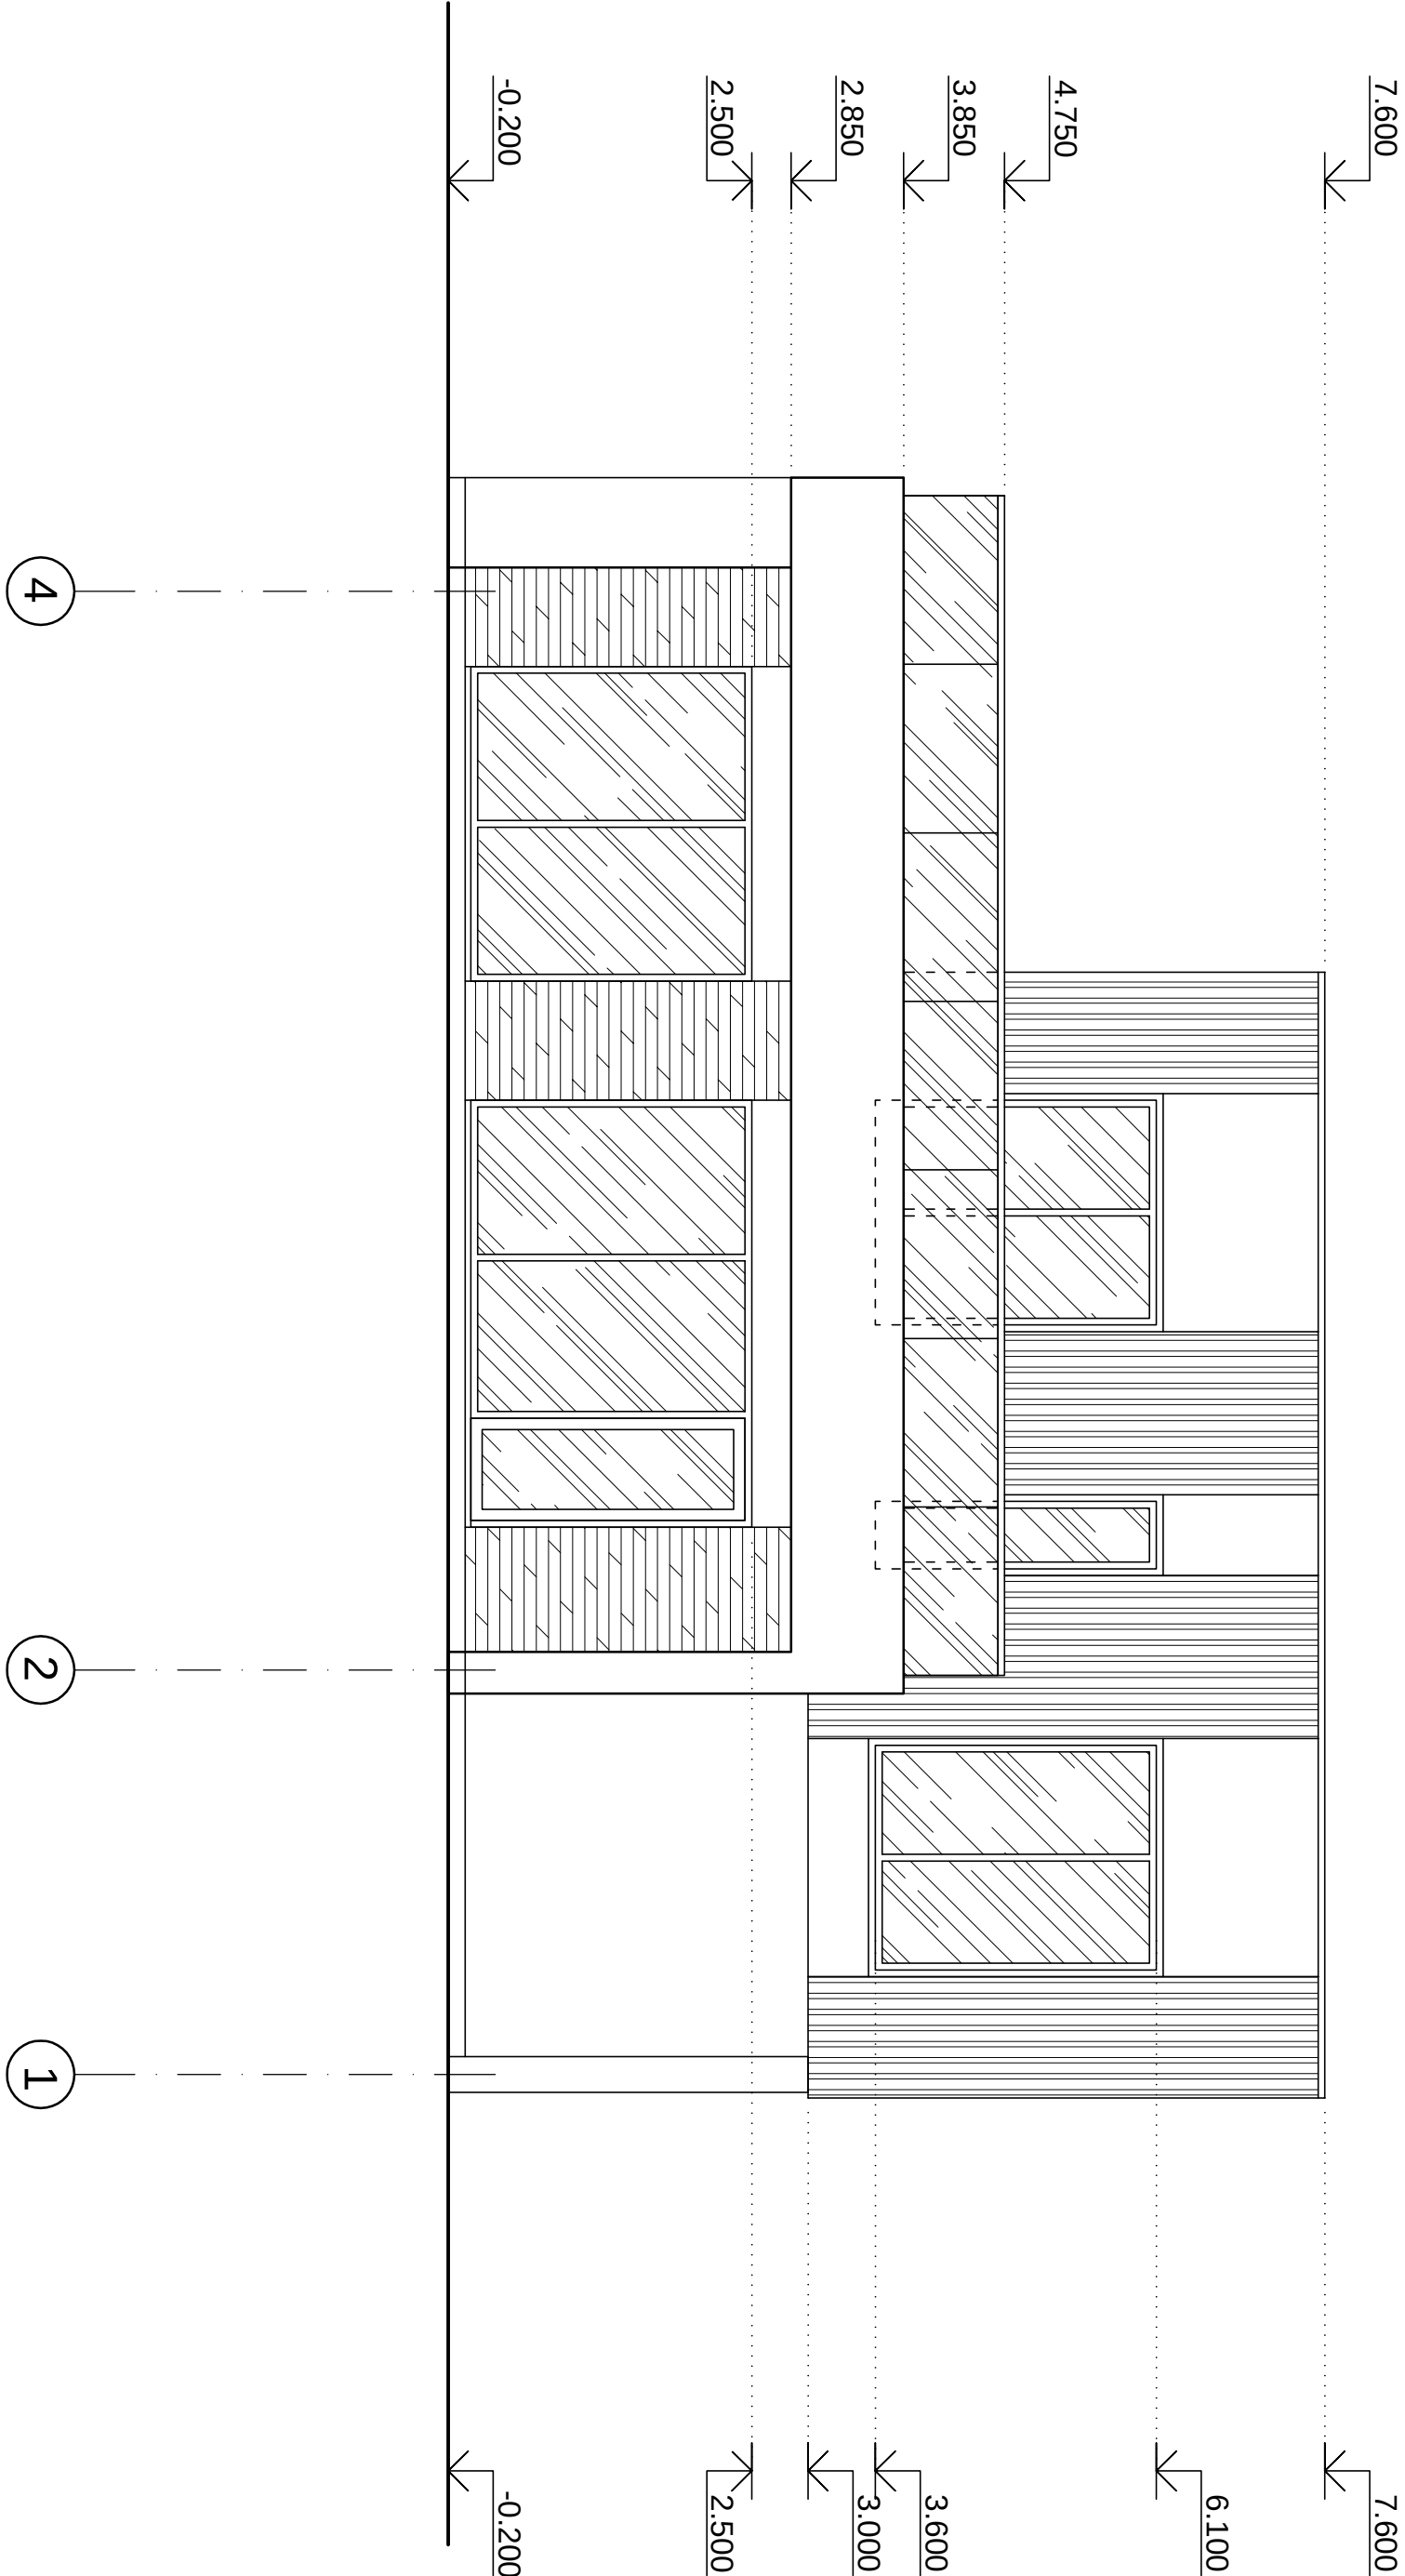


Fatada in axe A-C, Sc 1:100

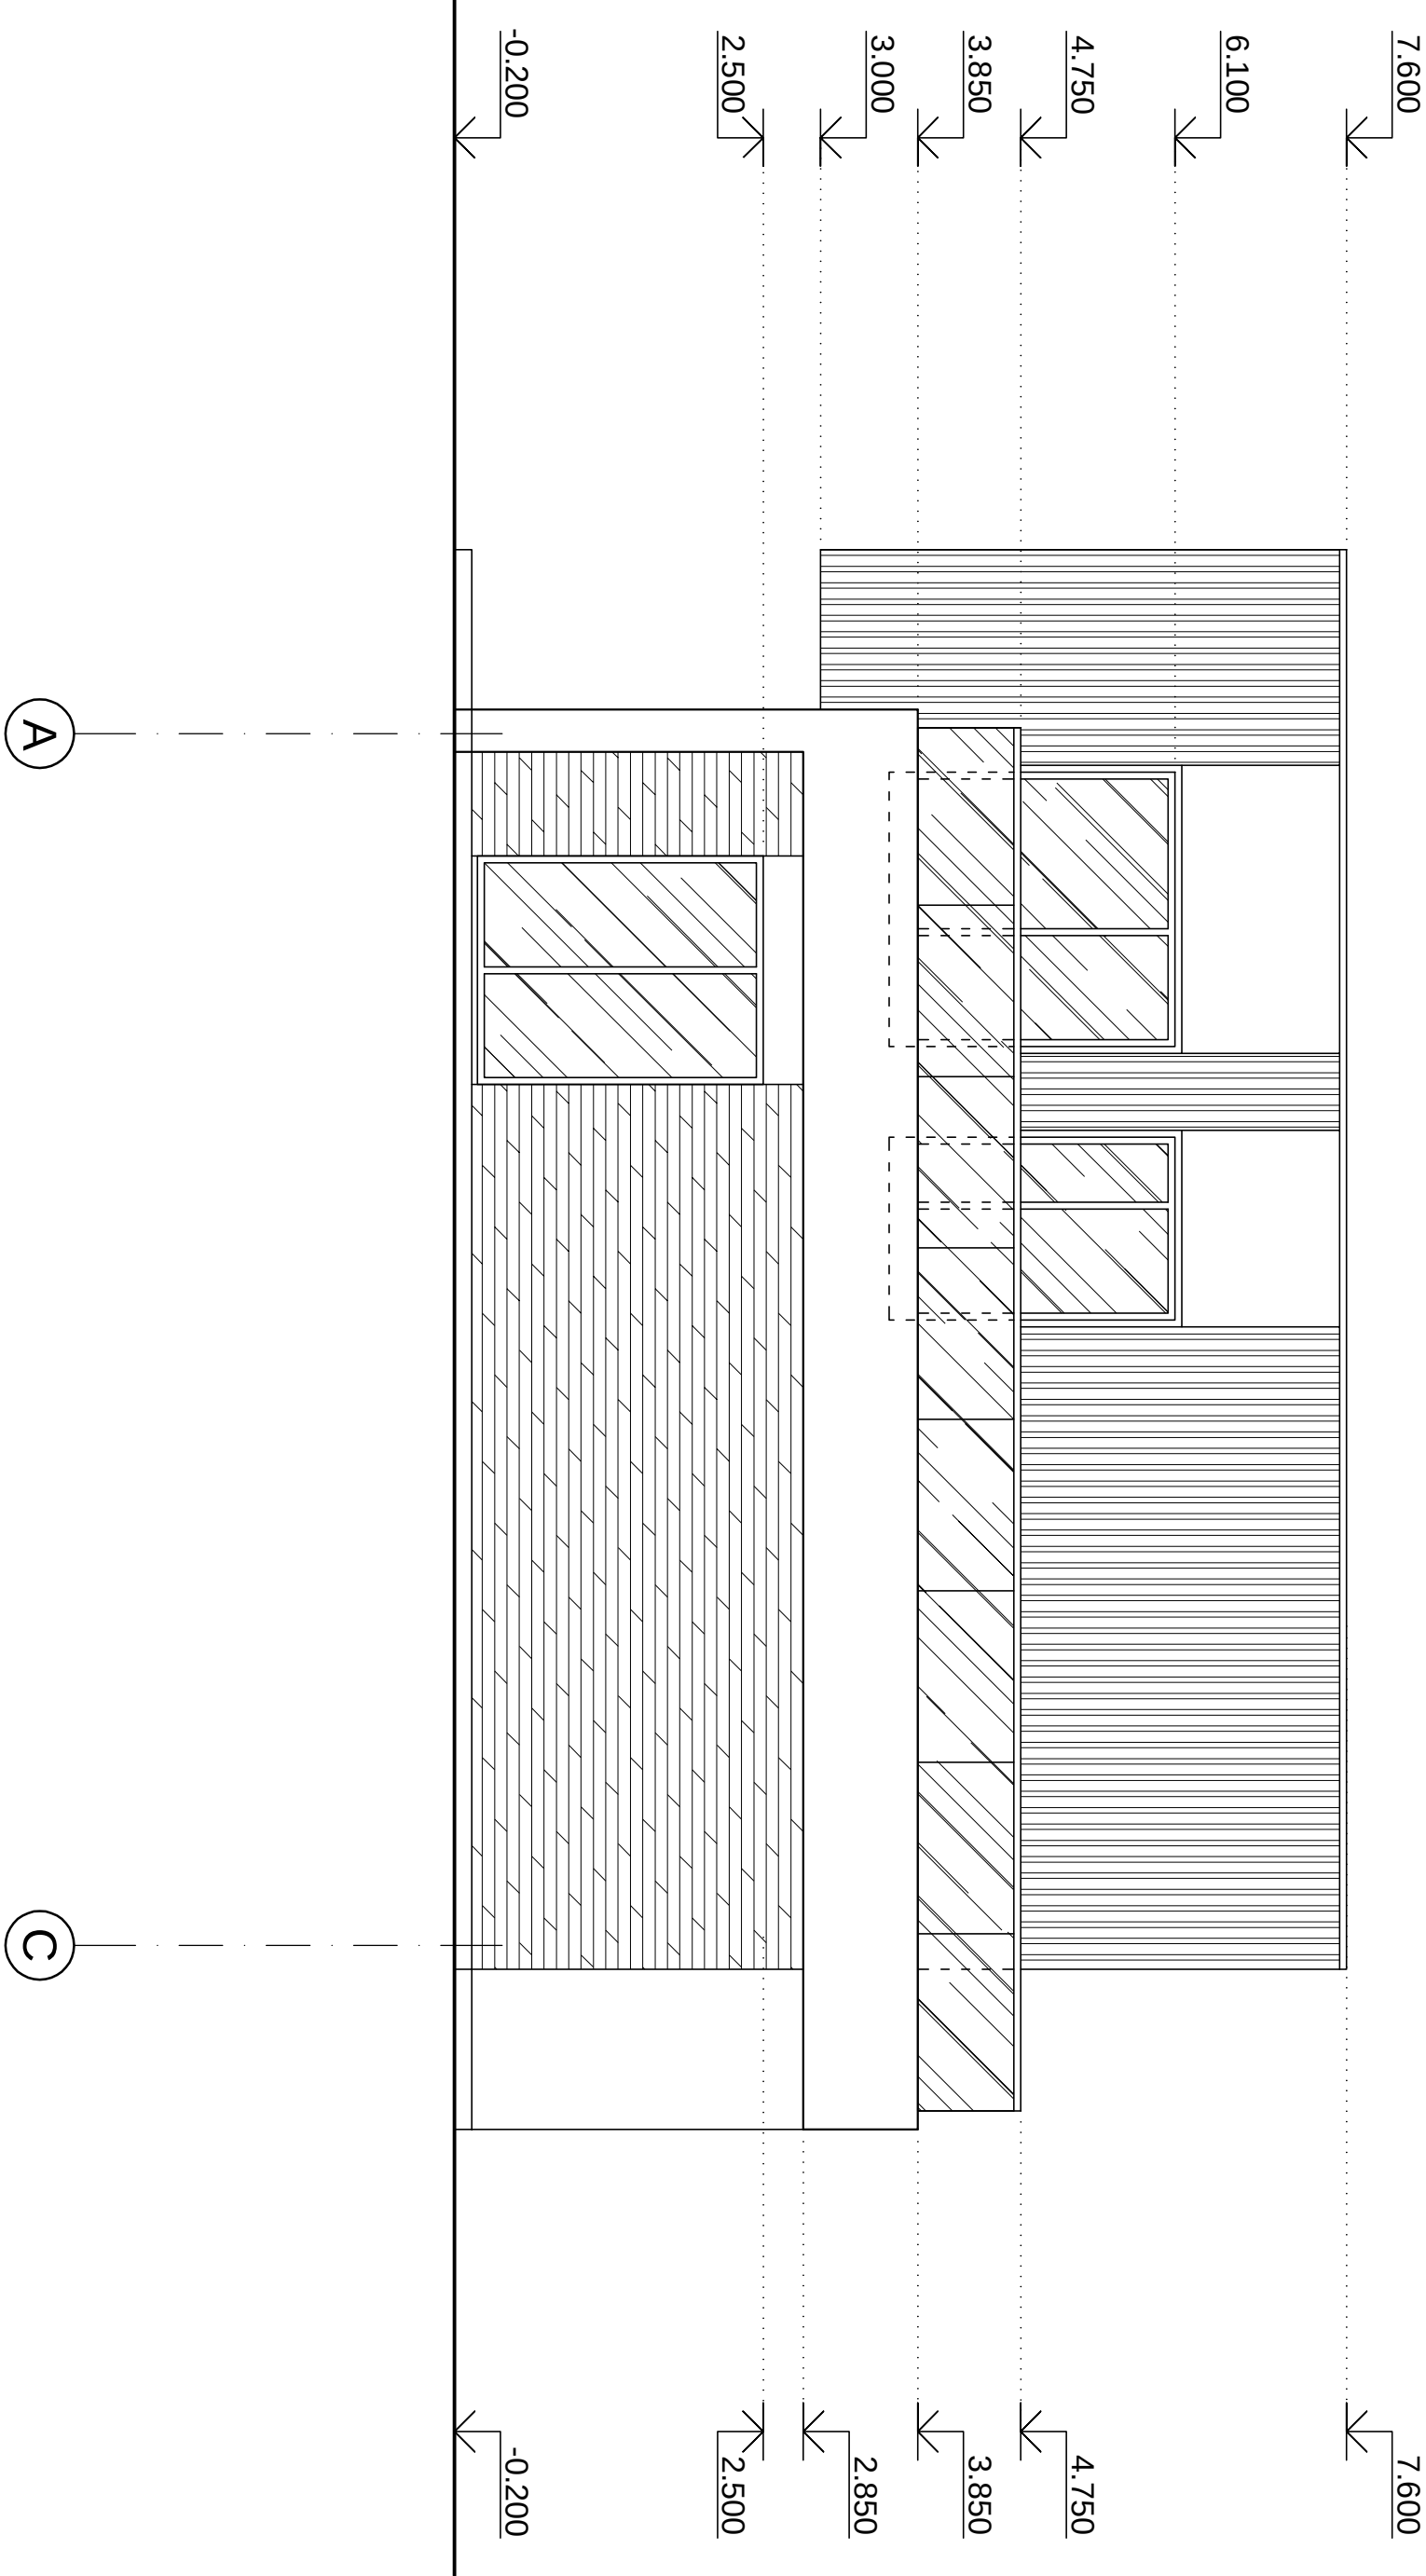

Fatada in axe C-A, Sc 1:100

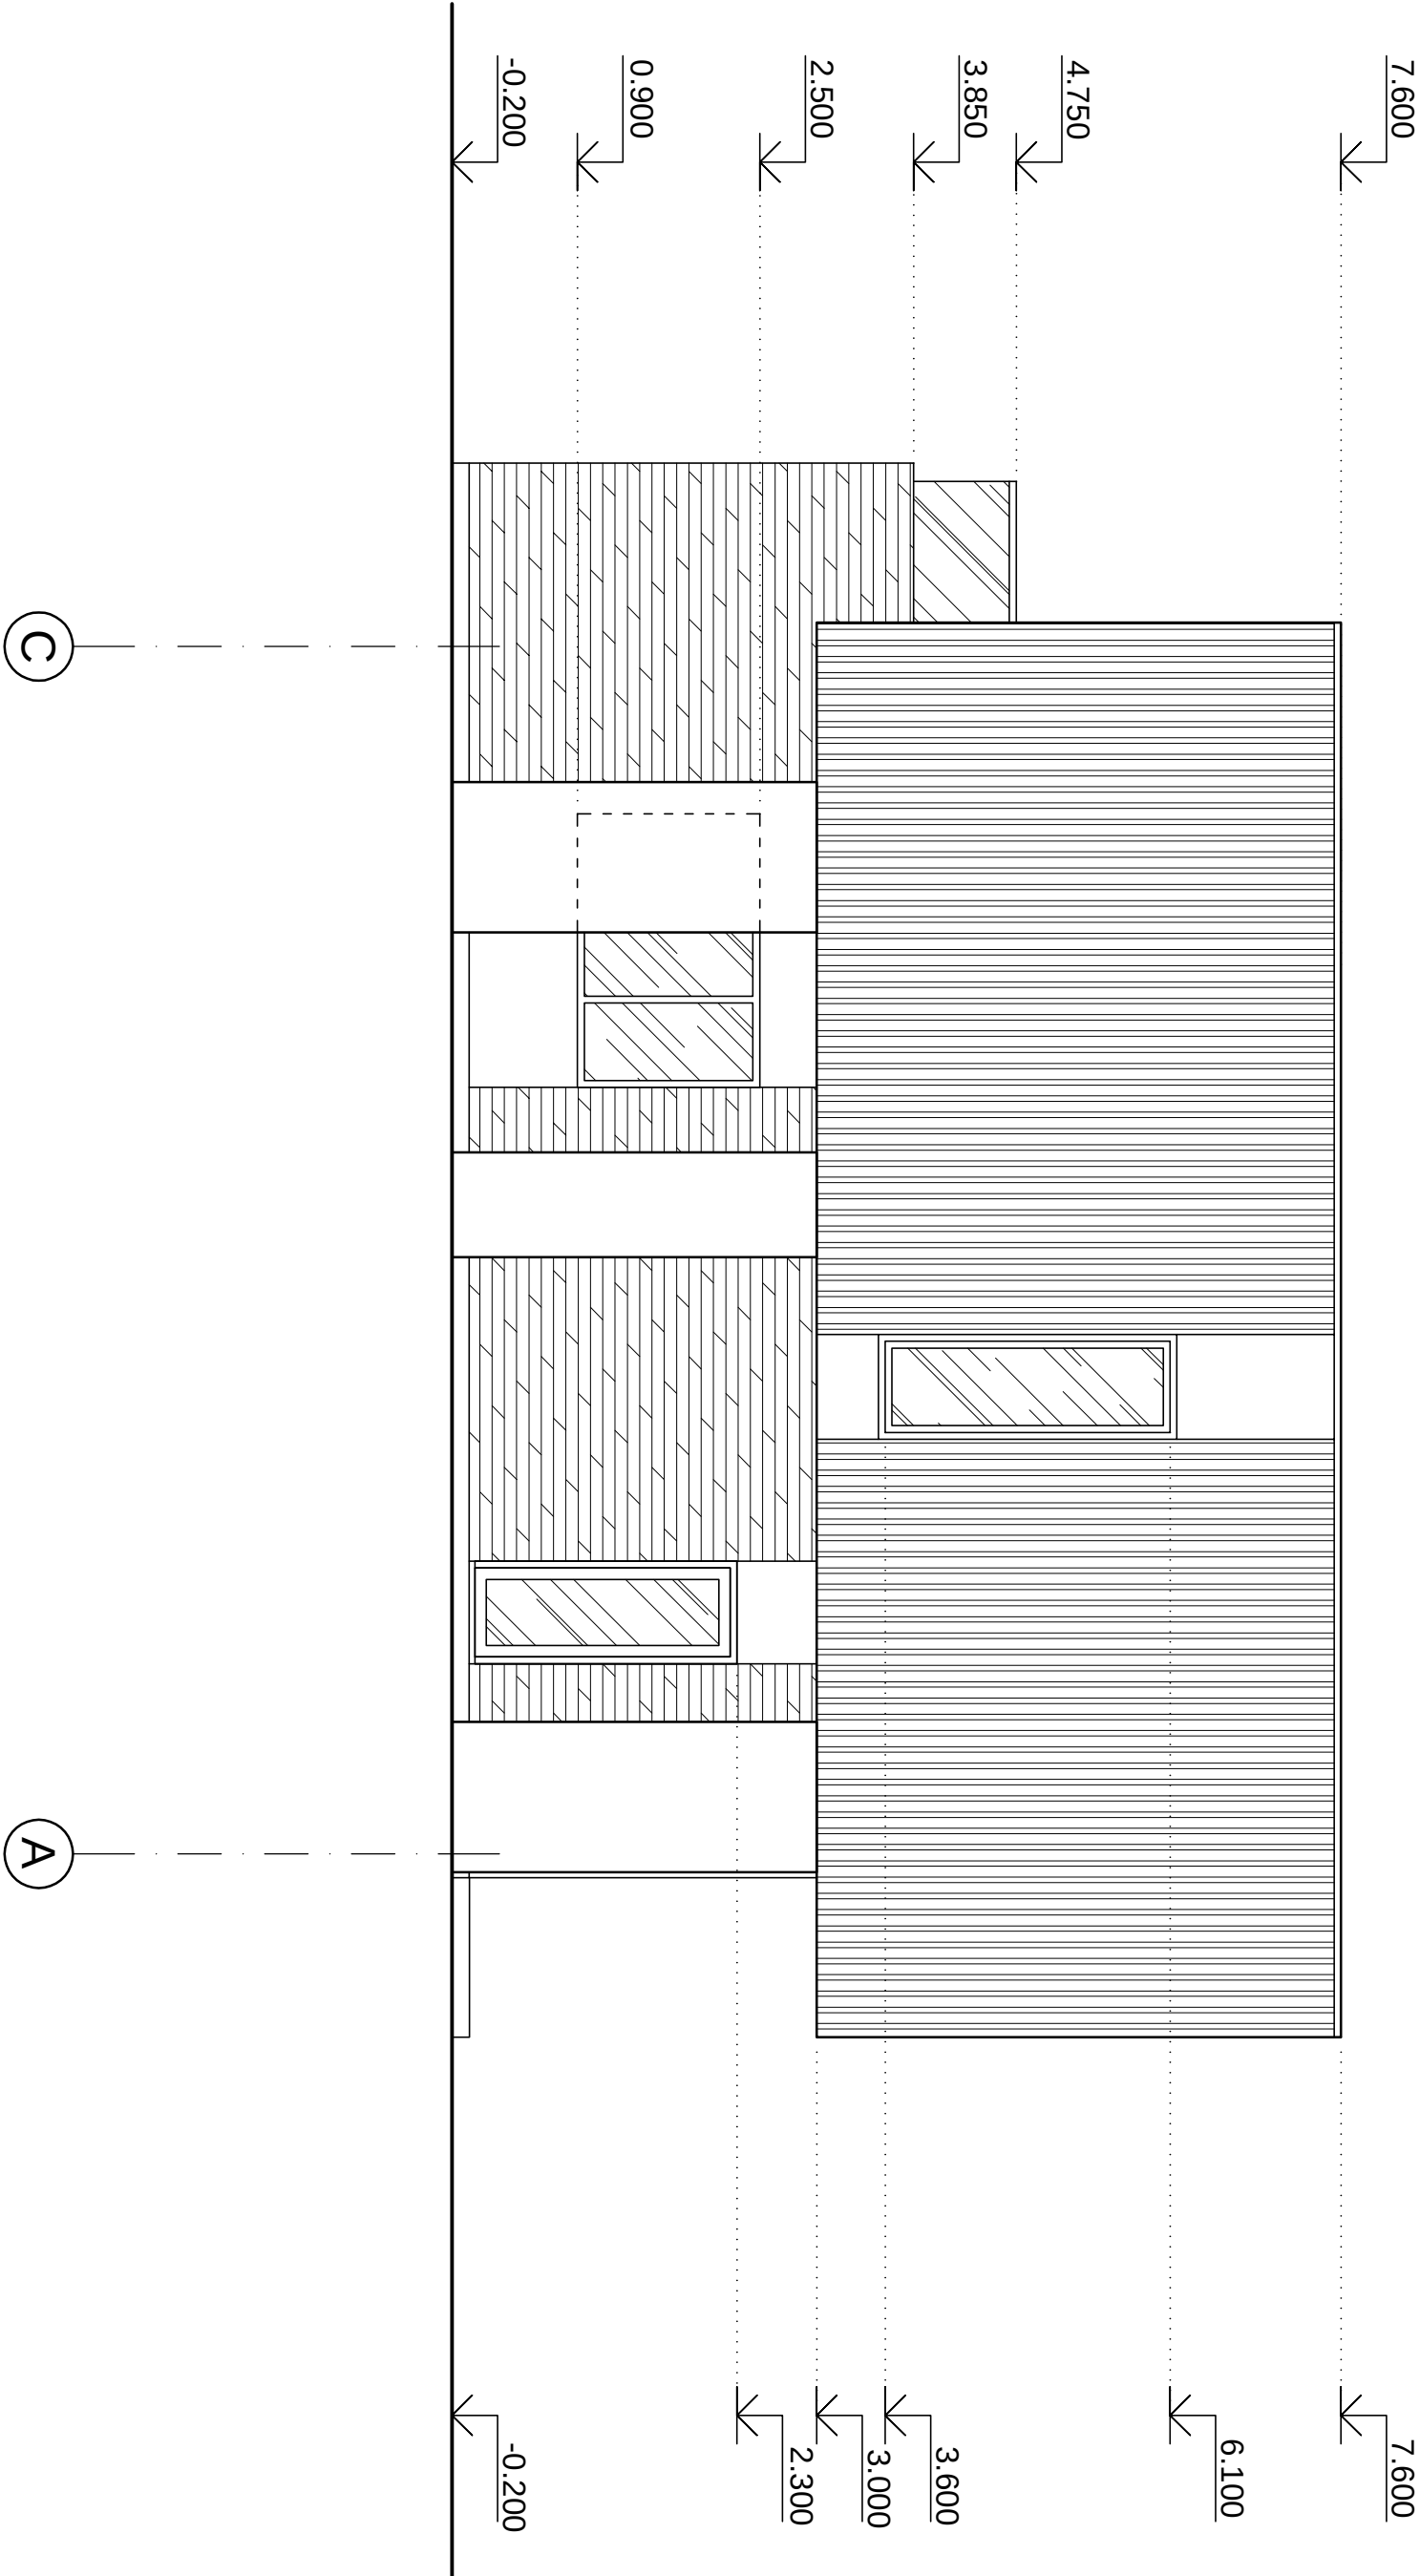

Sectione A-A, Sc 1:100

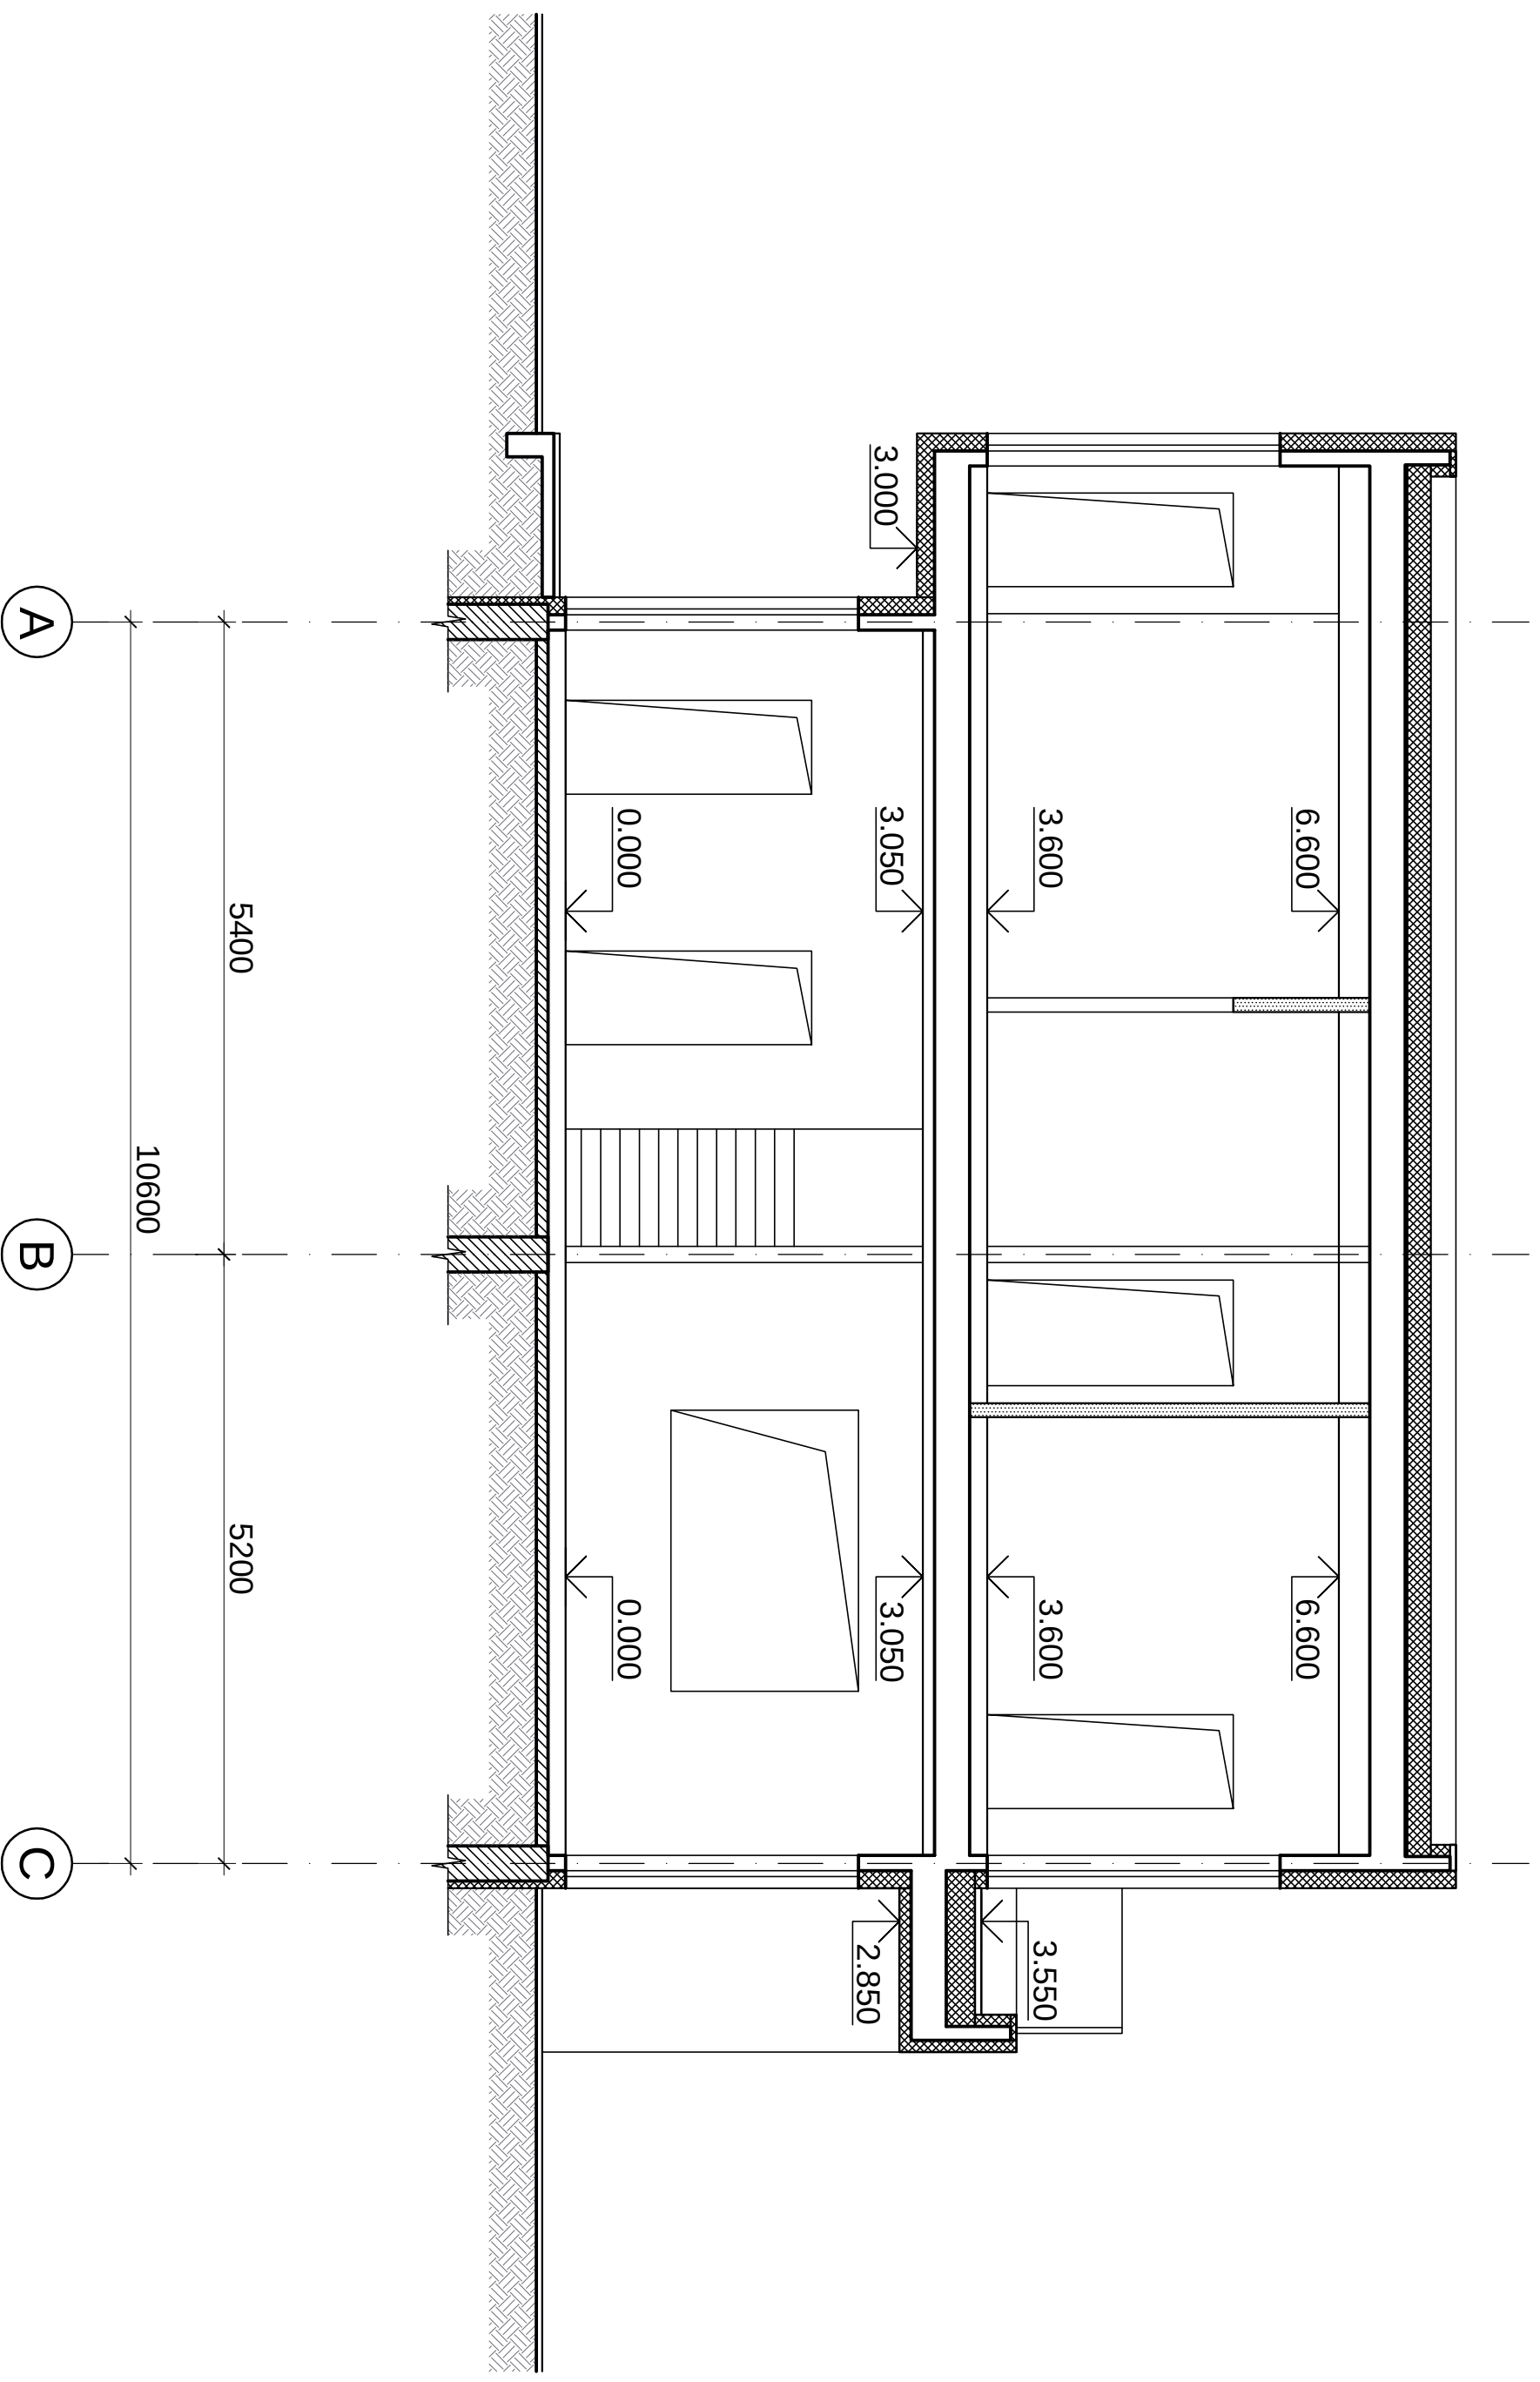

Section B-B, Sc 1:100

